

FIXING OF FMB SURVEY BOUNDARY AND PARTITIONING OF LAND


KALLIPATTU VILLAGE-THIRUPATHUR TALUK-SIVAGANGAI DISTRICT



METHODOLOGY FOLLOWED:

With reference to Field Measurement Book and Patta records in the name of Subramaniyan Servai, a best fit survey parcel was drafted within the std deviation of government acceptance, which was fixed in field to align with Kallipattu village boundary.

**PLAN SHOWING LAND OF SURVEY NO. 124 / 3, 129 / 6, 133 / 1, 133 / 2
 BELONGING TO SUBRAMANIYAN SERVAI AS PER PATTA 147, LOCATED
 AT KALLIPATTU VILLAGE, THIRUPATHUR TALUK IN SIVAGANGAI DISTRICT**

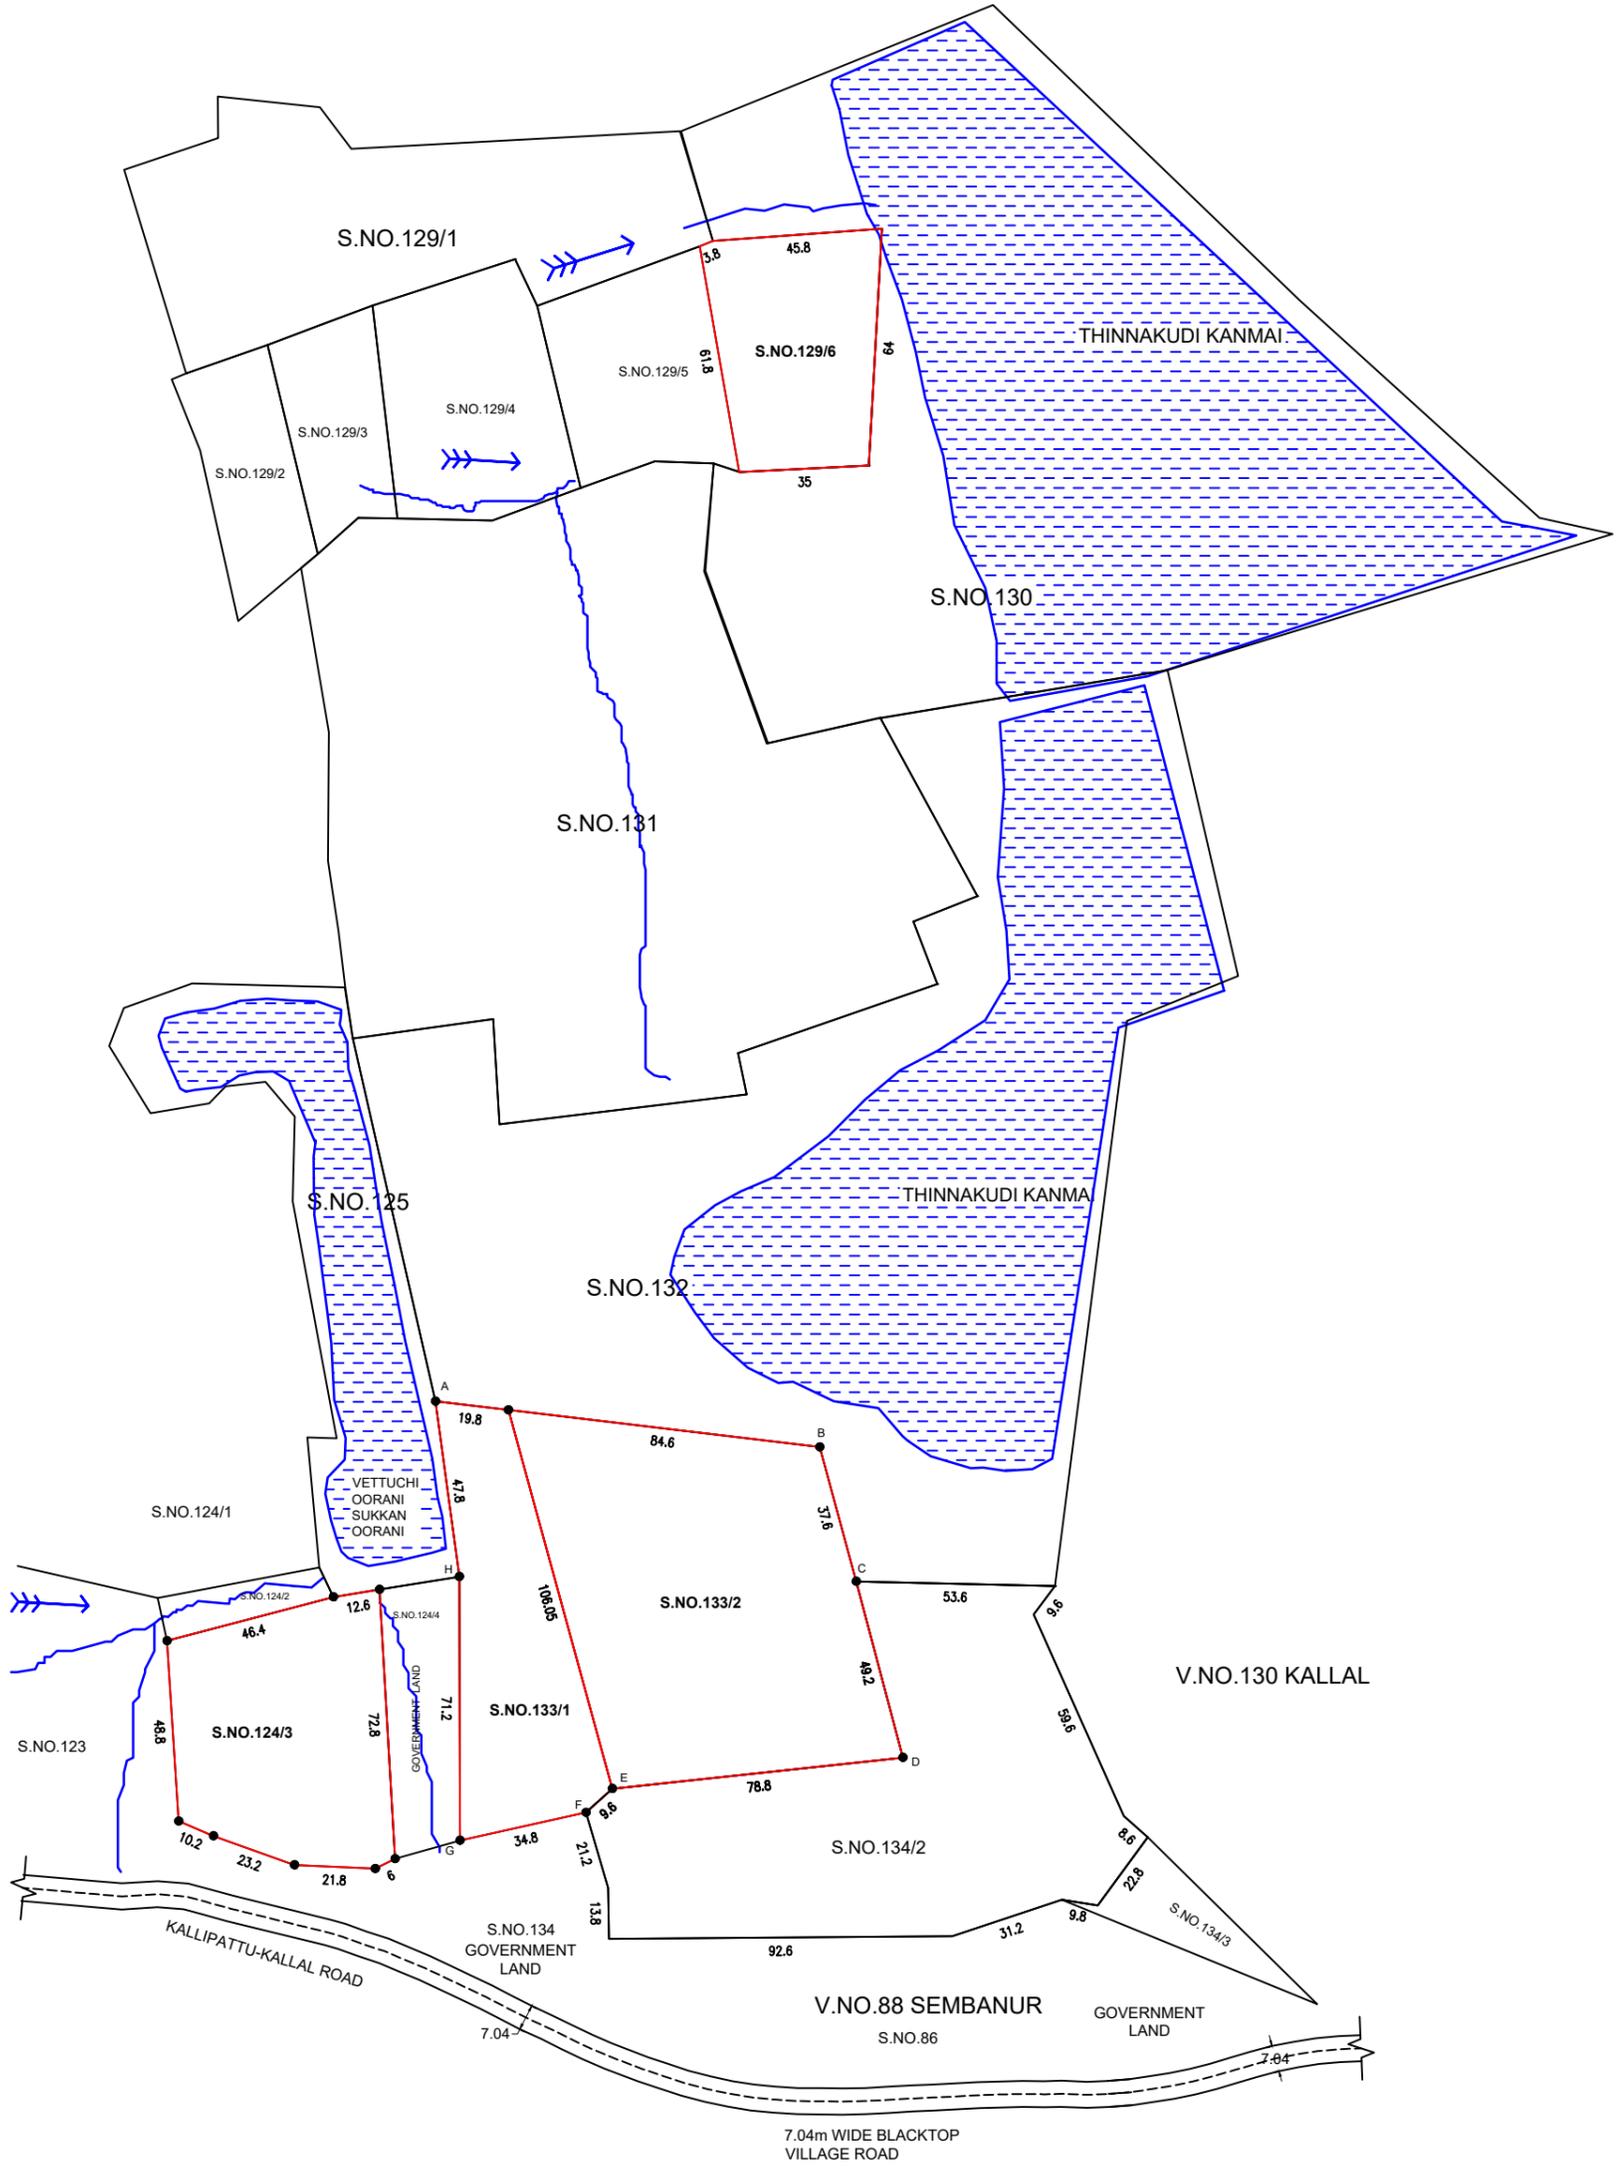

ALL DIMENSIONS ARE IN METRES

AREA STATEMENT						
SURVEY NO.	SUB DIVISION NO.	AREA AS PER FMD TITLE		AREA AS AT SITE		REMARKS
		SQ.M.	CENT	SQ.M.	CENT	
124	3	3800.00	93.86	3770.90	93.14	AREA AS AT SITE IS LESSER BY 0.72 CENTS
129	6	2550.00	62.99	2664.70	65.82	AREA AS AT SITE IS GREATER BY 2.83 CENTS
133	1,2	10950.00	270.47	10853.50	268.08	AREA AS AT SITE IS LESSER BY 2.38 CENTS
TOTAL AREA		17300.00	427.31	17289.10	427.04	DIFFERENCE OF AREA LIES WITHIN ACCEPTED STANDARD DEVIATION OF 5CENTS PER ACRE

SCALE

ONE CENTIMETRE EQUALS SEVENTEEN AND HALF METRES (1:1750) @ A3

COLOR INDEX


SURVEY NUMBER BOUNDARY

WATER FLOW


WATER BODY

ROAD CENTRELINE

FMB NODE POINTS

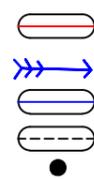

PLAN SHOWING PARTITIONED LAND OF SURVEY NO. 124 / 3, 133 / 1, 133 / 2, 134 / 2 UNDER SCHEDULE A,B,C,D LOCATED AT KALLIPATTU VILLAGE, THIRUPATHUR TALUK AND SIVAGANGAI DISTRICT

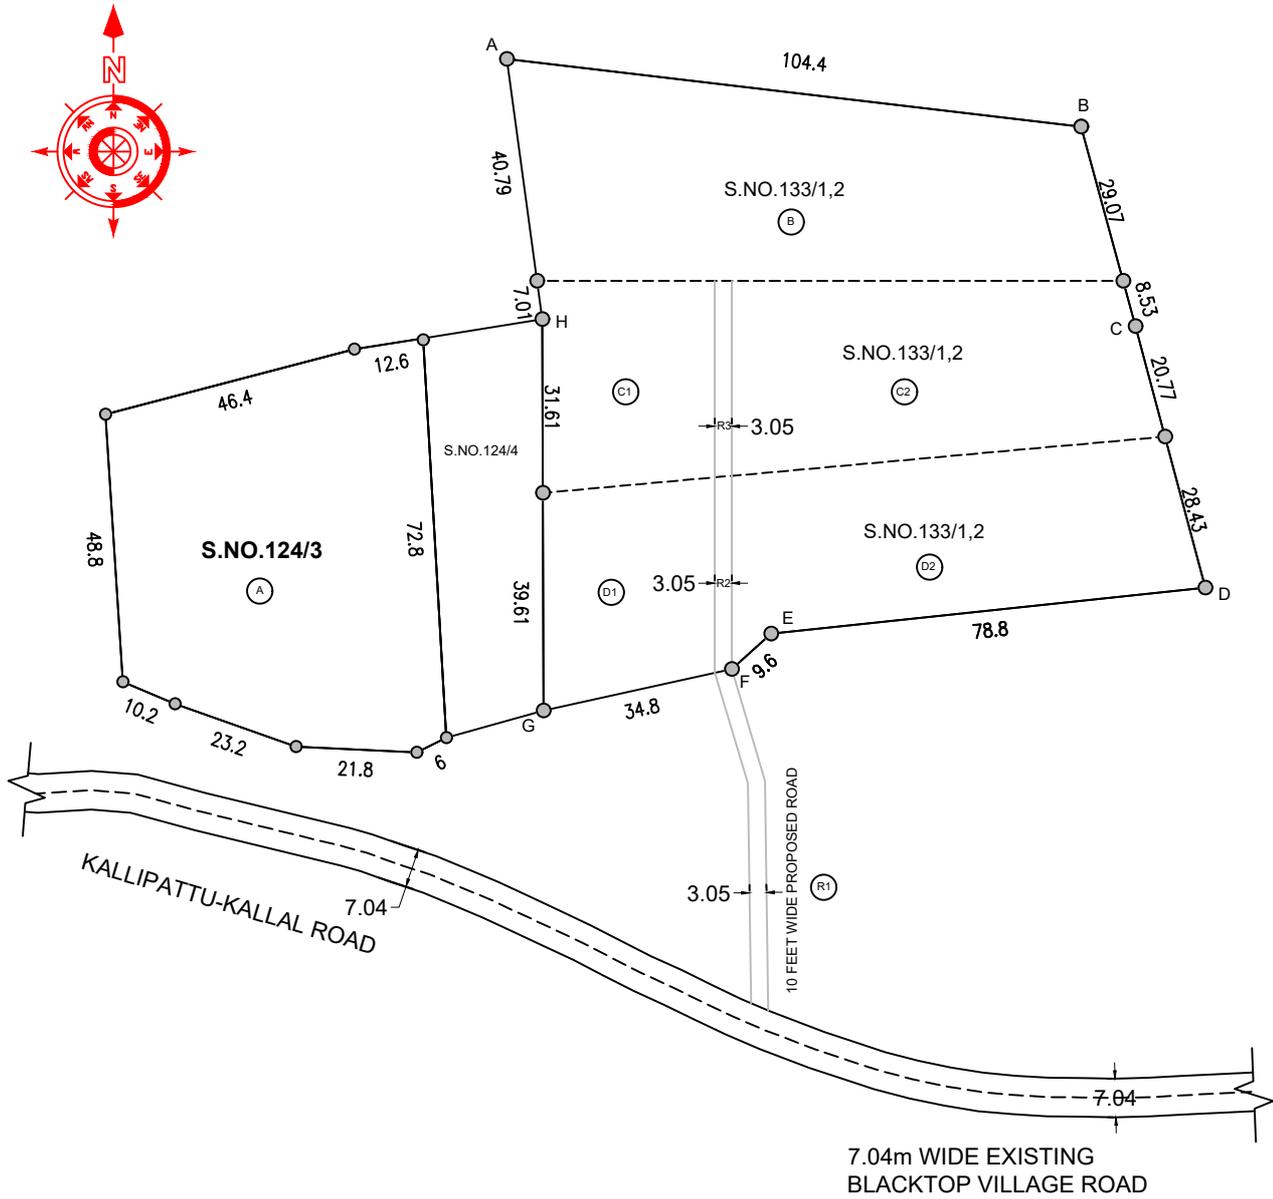

PARTITIONED AREA STATEMENT					
SCHEDULE PROPERTY	LEGAL HEIR	SURVEY NO.	SUB DIVISION NO.	AREA AS AT SITE	
				SQ.M.	CENTS
A	RAJARAM	124	3	3770.90	93.14
B	RADHAKRISHNAN	133	1,2	3546.00	87.59
C1,C2	RAMACHANDRAN	133	1,2	3546.00	87.59
D1,D2	RAGAVAN	133	1,2	3546.00	87.59
PROPOSED ROAD AREA STATEMENT					
ROAD ONE- R1		134	1A	188.40	4.65
ROAD TWO- R2		133	1,2	107.80	2.66
ROAD THREE- R3		133	1,2	108.50	2.68

SCALE
ONE CENTIMETRE EQUAL TWELVE METRES (1:1200) @A4

COLOR INDEX

SCHEDULE A

SCHEDULE B

SCHEDULE C


SCHEDULE D

PARTITION NODE POINTS

(not to be mistaken for FMB node)

ALL DIMENSIONS ARE IN METRES

PLAN SHOWING PARTITIONED LAND OF SURVEY NO. 124 / 3, UNDER SCHEDULED PROPERTY A

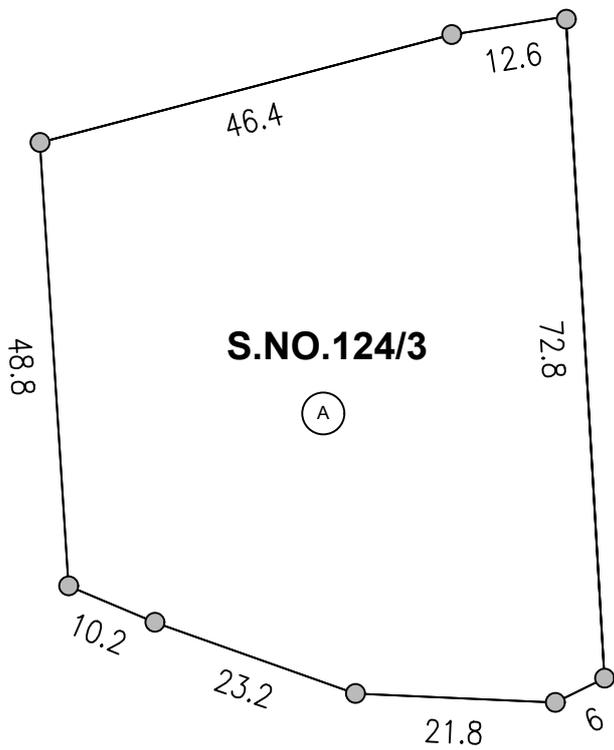

PARTITIONED AREA STATEMENT					
SCHEDULE PROPERTY	LEGAL HEIR	SURVEY NO.	SUB DIVISION NO.	AREA AS AT SITE	
				SQ.M.	CENTS
A	RAJARAM	124	3	3770.90	93.14




SCALE

ONE CENTIMETRE EQUALS SEVEN METRES (1:700) @ A4

ALL DIMENSIONS ARE IN METRES

PLAN SHOWING PARTITIONED LAND OF SURVEY NO. 133 / 1,133 / 2 UNDER SCHEDULED PROPERTY B

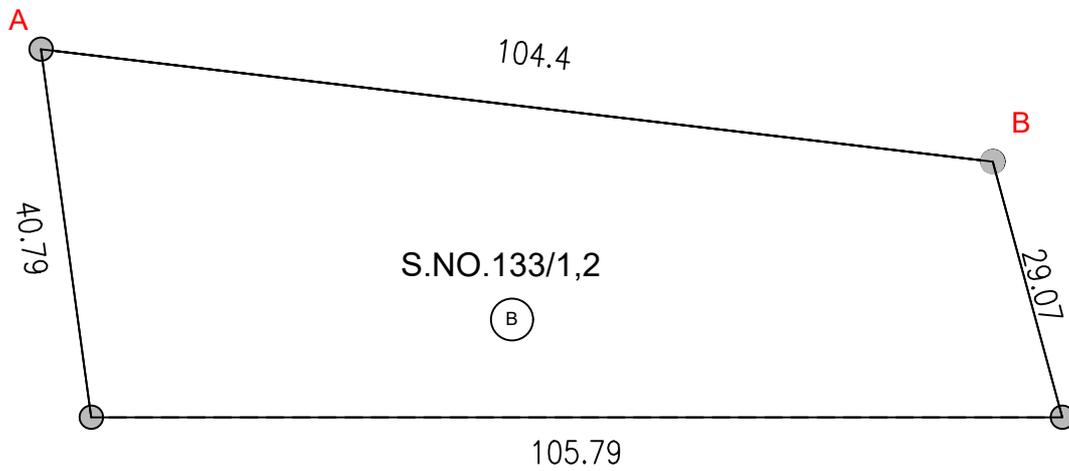

PARTITIONED AREA STATEMENT

SCHEDULE PROPERTY	LEGAL HEIR	SURVEY NO.	SUB DIVISION NO.	AREA AS AT SITE	
				SQ.M.	CENTS
B	RADHAKRISHNAN	133	1,2	3546.00	87.59




SCALE

ONE CENTIMETRE EQUALS SEVEN METRES (1:700) @ A4

ALL DIMENSIONS ARE IN METRES

PLAN SHOWING PARTITIONED LAND OF SURVEY NO. 133 / 1, 133 / 2 UNDER SCHEDULED PROPERTY C

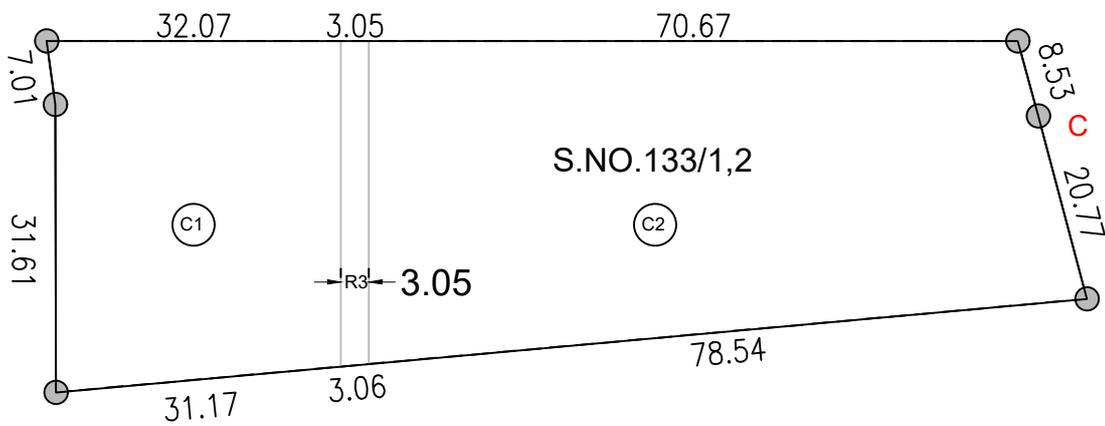

PARTITIONED AREA STATEMENT

SCHEDULE PROPERTY	LEGAL HEIR	SURVEY NO.	SUB DIVISION NO.	AREA AS AT SITE	
				SQ.M.	CENTS
C1,C2	RAMACHANDRAN	133	1,2	3546.00	87.59

PROPOSED ROAD AREA STATEMENT

ROAD THREE- R3	133	1,2	108.50	2.68
----------------	-----	-----	--------	------




SCALE

ONE CENTIMETRE EQUALS SEVEN METRES (1:700) @ A4

ALL DIMENSIONS ARE IN METRES

PLAN SHOWING PARTITIONED LAND OF SURVEY NO. 133 / 1, 133 / 2, 134 / 2(part) UNDER SCHEDULED PROPERTY D

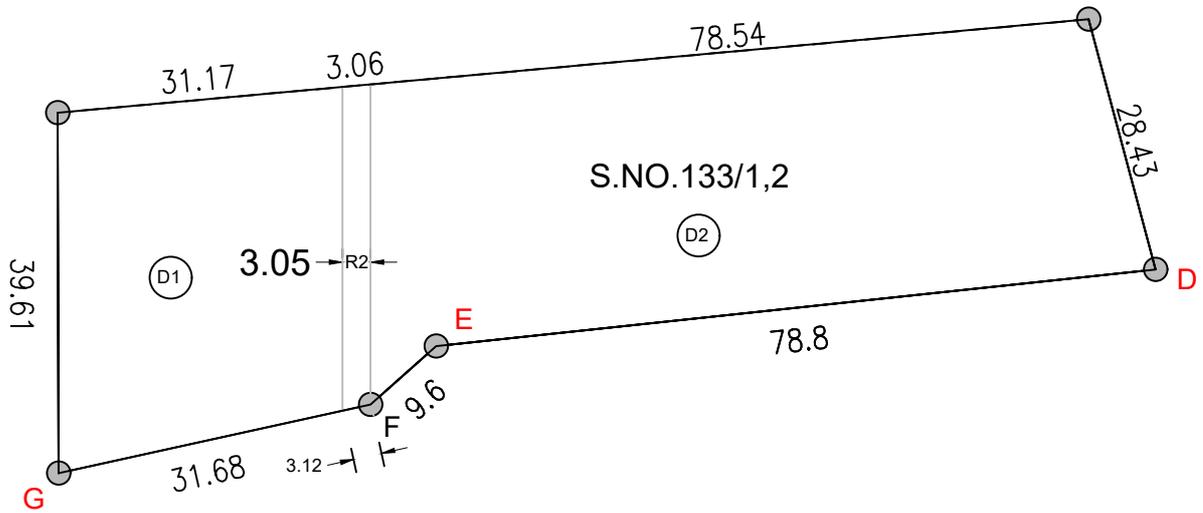

PARTITIONED AREA STATEMENT

SCHEDULE PROPERTY	LEGAL HEIR	SURVEY NO.	SUB DIVISION NO.	AREA AS AT SITE	
				SQ.M.	CENTS
D1,D2	RAGAVAN	133	1,2	3546.00	87.59

PROPOSED ROAD AREA STATEMENT

ROAD TWO- R2	133	1,2	107.80	2.66
--------------	-----	-----	--------	------




SCALE

ONE CENTIMETRE EQUALS SEVEN METRES (1:700) @ A4

ALL DIMENSIONS ARE IN METRES

PLAN SHOWING LAND OF SURVEY NO. 129 / 6 IN POSSESSION OF SUBRAMANIYAN SERVAI ACC. TO PATTA NO. 147, BUT NOT CONSIDERED FOR PARTITION

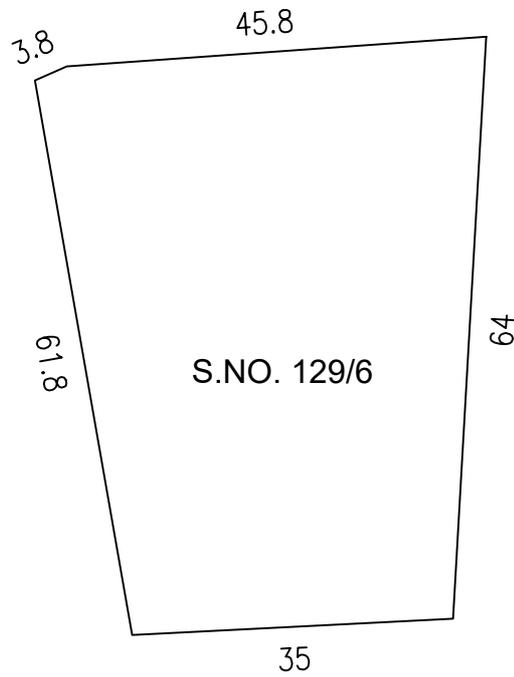

PARTITIONED AREA STATEMENT

SCHEDULE PROPERTY	LEGAL HEIR	SURVEY NO.	SUB DIVISION NO.	AREA AS AT SITE	
				SQ.M.	CENTS
NOT PARTITIONED	NIL	129	6	2664.70	65.82



SCALE

ONE CENTIMETRE EQUALS SEVEN METRES (1:700) @ A4

ALL DIMENSIONS ARE IN METRES

FIELD MEASUREMENT BOOK

District : Sivagangai

Taluk : Thiruppattur


Village : Kallipattu [88]



Survey No : 129/6

Area : Hect 00 Ares 25.50

Scale : 1 : 435

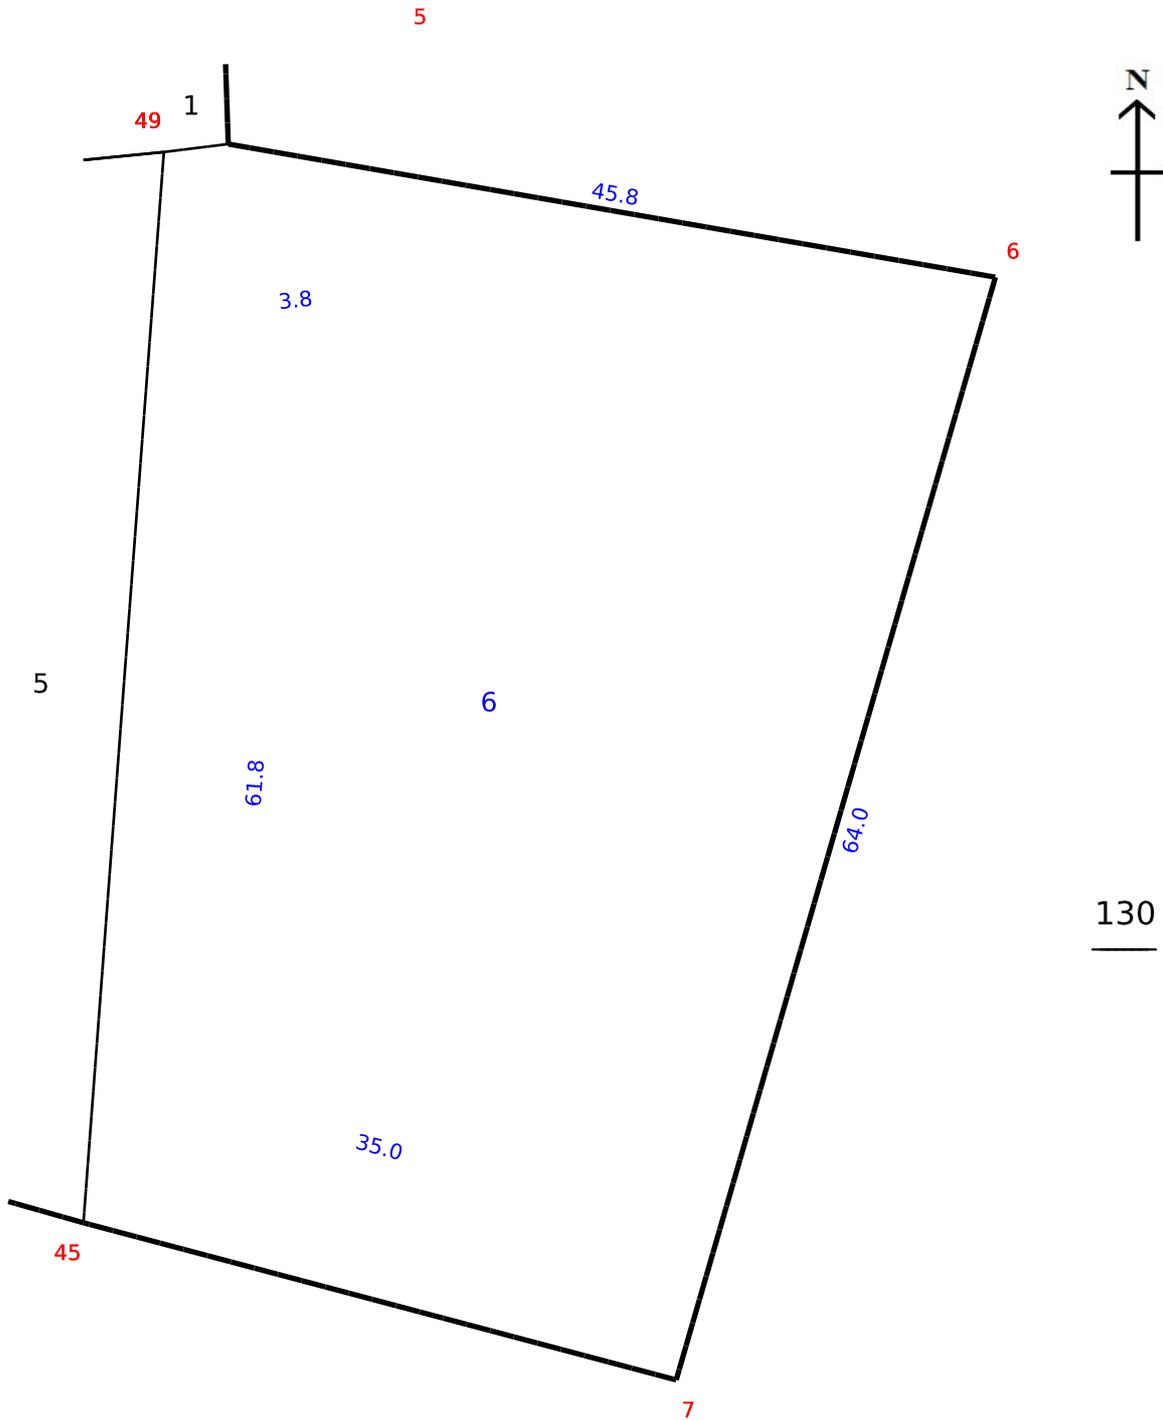

Date of Issue: 21-11-2025 00:37:17

Signed By Tahsildar
Name of approver : tprta
Date of Approval : 01-08-2017



மாவட்டம் : சிவகங்கை

வட்டம் : திருப்பத்தூர்



கிராமம் : கள்ளிப்பட்டு [88]



புல எண் : 133

பரப்பளவு : எக்டர் 01 ஏர் 9.50

அளவு : 1 : 1000

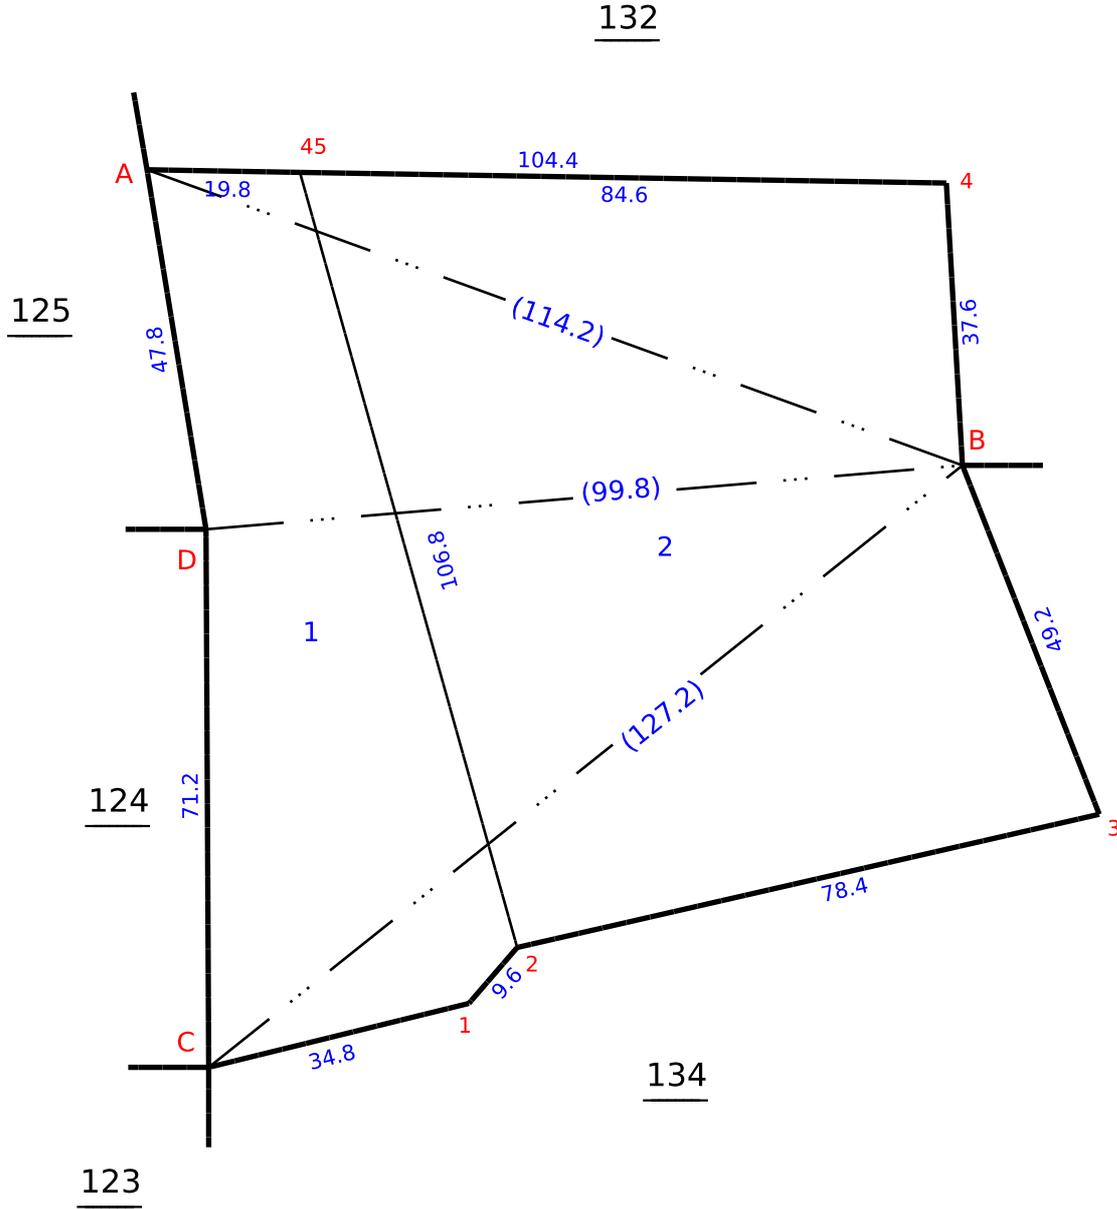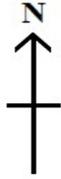

Date of Issue: 30-07-2024 16:09:29

Signed By Tahsildar
Name of approver : tprta
Date of Approval : 01-08-2017



PATTA



தமிழ்நாடு அரசு

வருவாய்த் துறை

நில உரிமை விபரங்கள் : இ. எண் 10(1) பிரிவு

மாவட்டம் : சிவகங்கை

வட்டம் : திருப்பத்தூர்

வருவாய் கிராமம் : கள்ளிப்பட்டு

பட்டா எண் : 147

உரிமையாளர்கள் பெயர்

1. பொன்னழகு சேர்வை

மகன்

சுப்பிரமணியன் சேர்வை



புல எண்	உட்பிரிவு	புன்செய்		நன்செய்		மற்றவை		குறிப்புரைகள்
		பரப்பு	தீர்வை	பரப்பு	தீர்வை	பரப்பு	தீர்வை	
		ஹெக் - ஏர்	ரூ - பை	ஹெக் - ஏர்	ரூ - பை	ஹெக் - ஏர்	ரூ - பை	
133	1	0 - 33.00	0.66	--	--	--	--	----- 10-06-2000
124	3	--	--	0 - 38.00	3.76	--	--	----- 10-06-2000
129	6	--	--	0 - 25.50	2.52	--	--	----- 10-06-2000
133	2	--	--	0 - 76.50	7.60	--	--	----- 10-06-2000
		0 - 33.00	0.66	1 - 40.00	13.88			

குறிப்பு :



1. மேற்கண்ட தகவல் / சான்றிதழ் நகல் விவரங்கள் மின் பதிவேட்டிலிருந்து பெறப்பட்டவை. இவற்றை தாங்கள் <https://eservices.tn.gov.in> என்ற இணைய தளத்தில் 23/23/088/00147/10802 என்ற குறிப்பு எண்ணை உள்ளீடு செய்து உறுதி செய்துகொள்ளவும்.
2. இத் தகவல்கள் 31-07-2024 அன்று 04:25:20 PM நேரத்தில் அச்சடிக்கப்பட்டது.
3. கைப்பேசி கேமராவின் 2D barcode படிப்பான் மூலம் படித்து 3G/GPRS வழி இணையதளத்தில் சரிபார்க்கவும்